


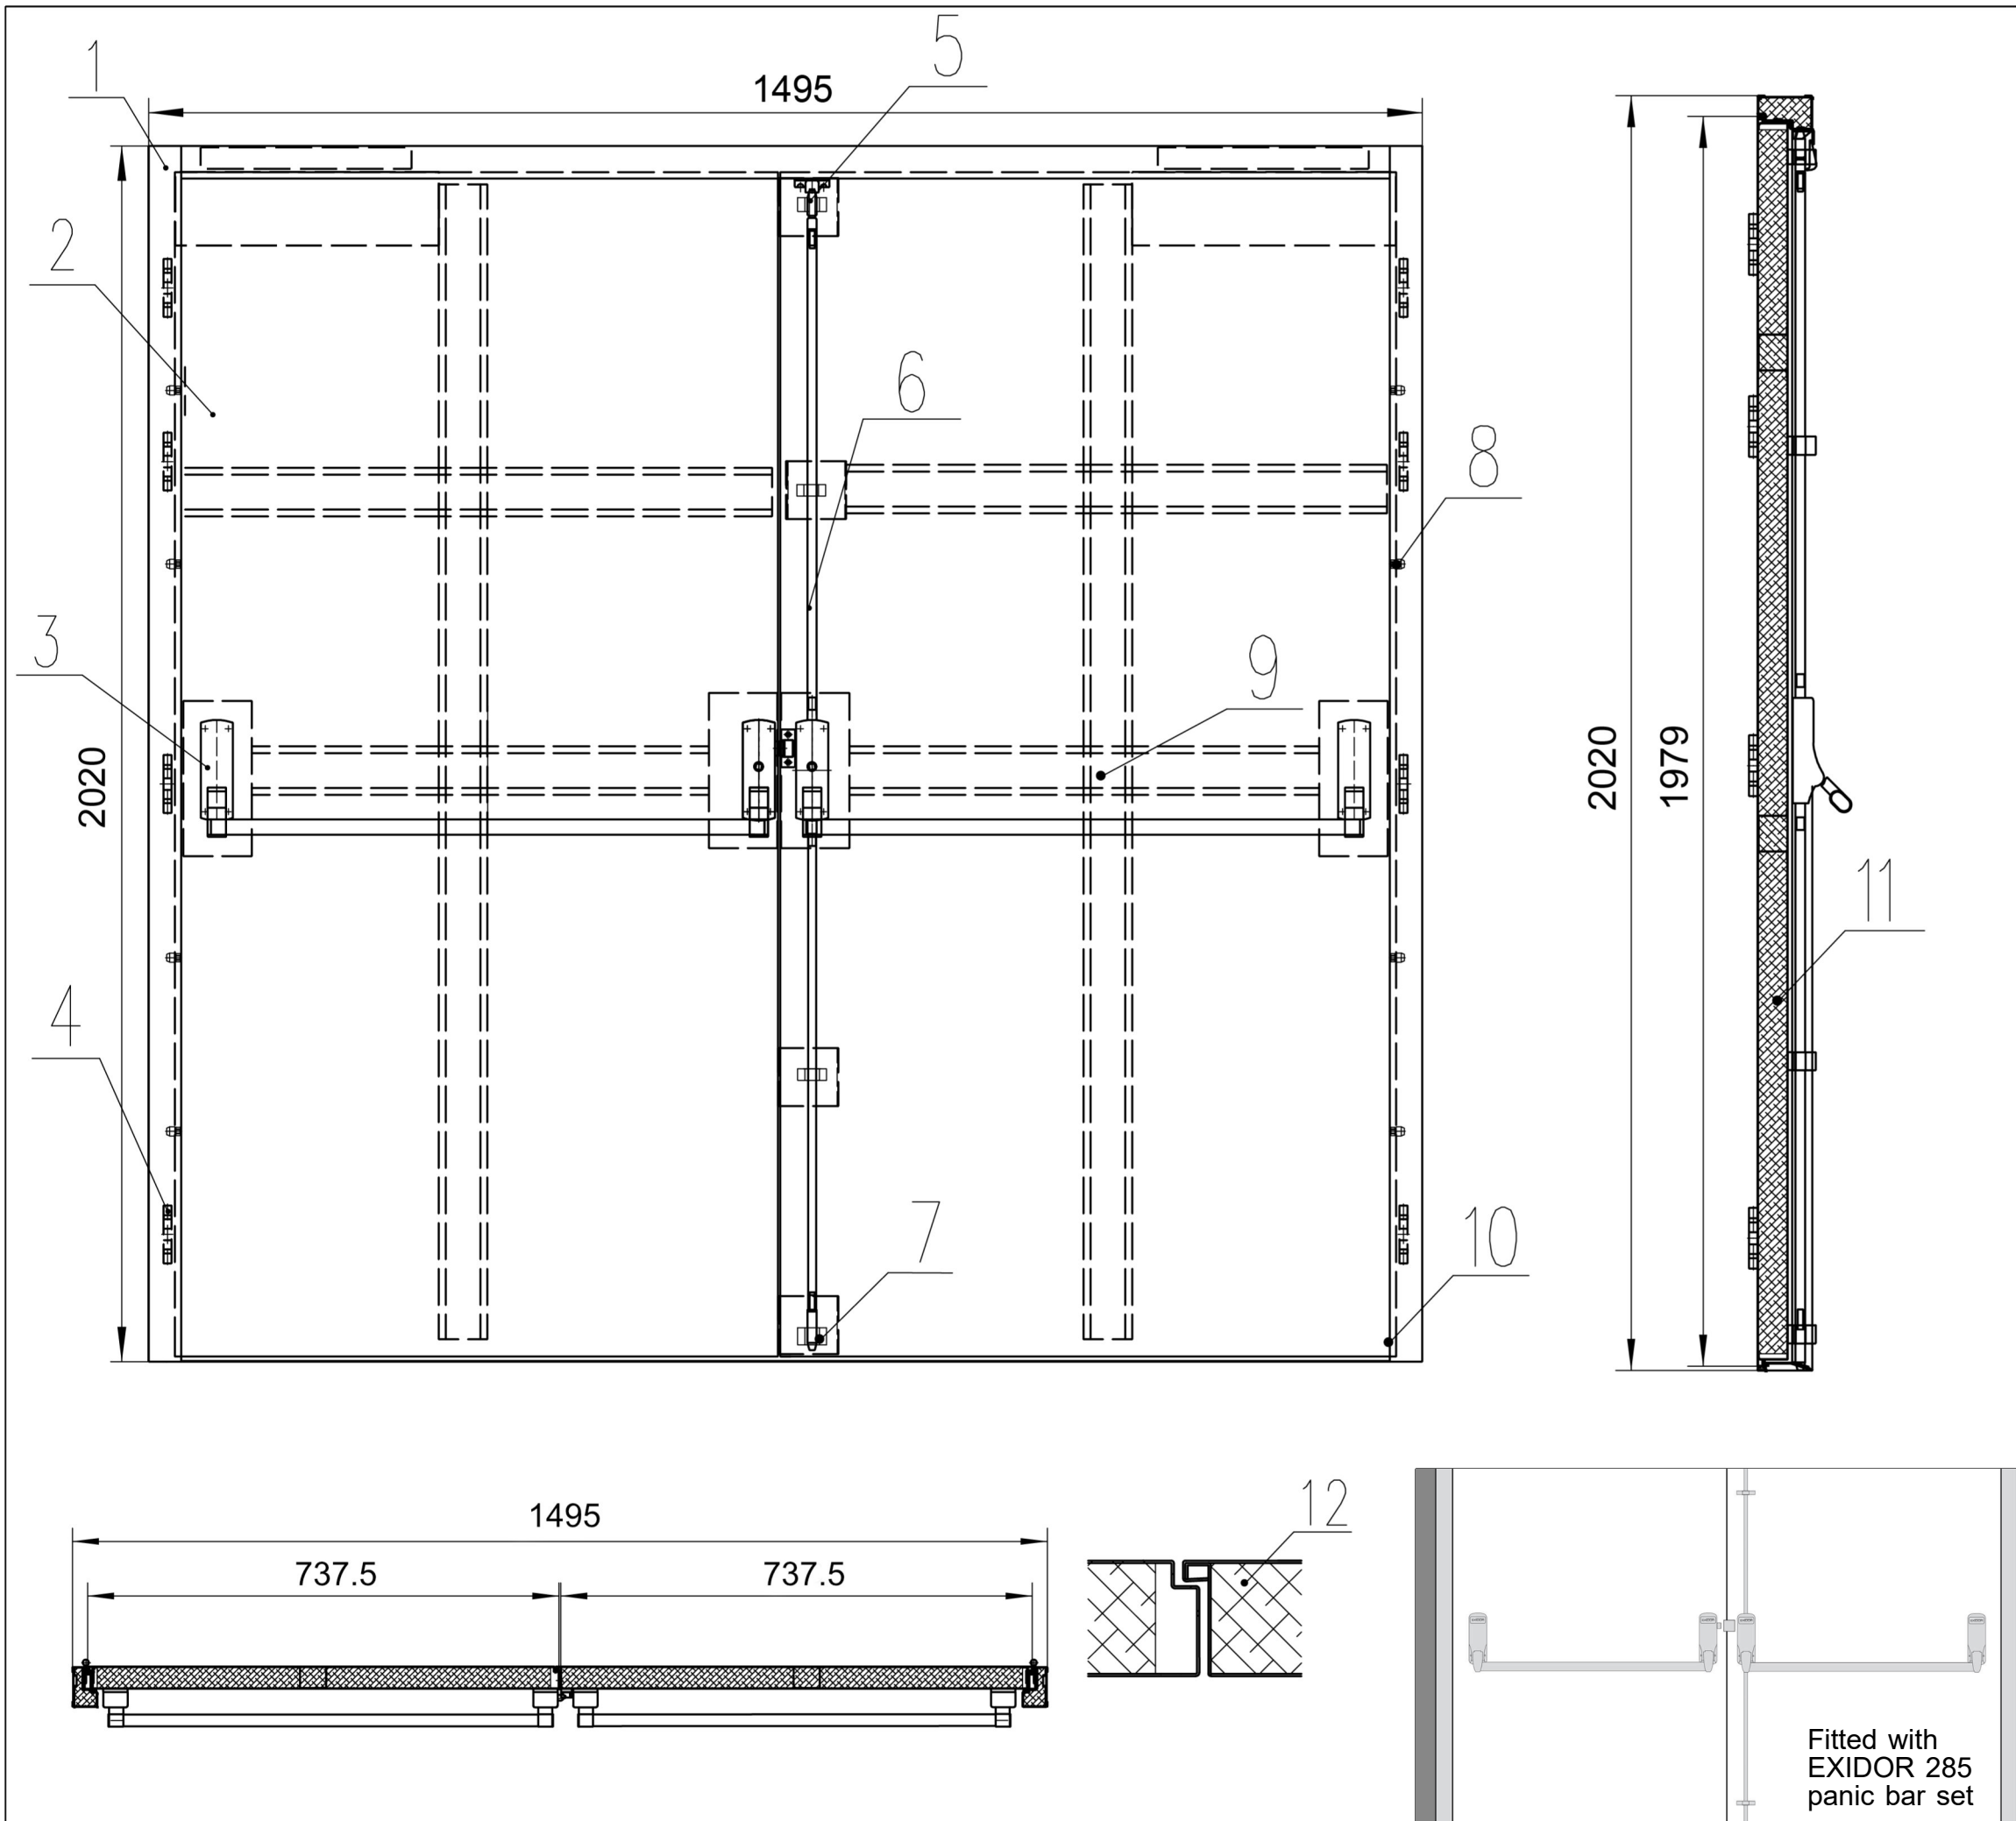

Double Fire Exit Door

Available Sizes

1495x2020mm
1595x2020mm
1695x2020mm
1795x2020mm
1895x2020mm
1995x2020mm
Frame extensions also available

1. Galvanised 90mm enclosed frame
2. 50mm, 1.0mm double skinned galvanised door leaf
3. EXIDOR 285 adjustable panic bar
4. 8 stainless steel ball bearing hinges
5. Trip catch
6. Shootbolt rod
7. Shootbolt into threshold
8. 8 x dog bolts
9. 2 x vertical and 4 x horizontal reinforcement bars
10. Self-adhesive 'V' seal
11. Rockwool insulation
12. Jemmy Bar Lip

U-Value: 2.20 Acoustic Rating: 35dB

LATHAM'S
STEEL SECURITY DOORSETS