


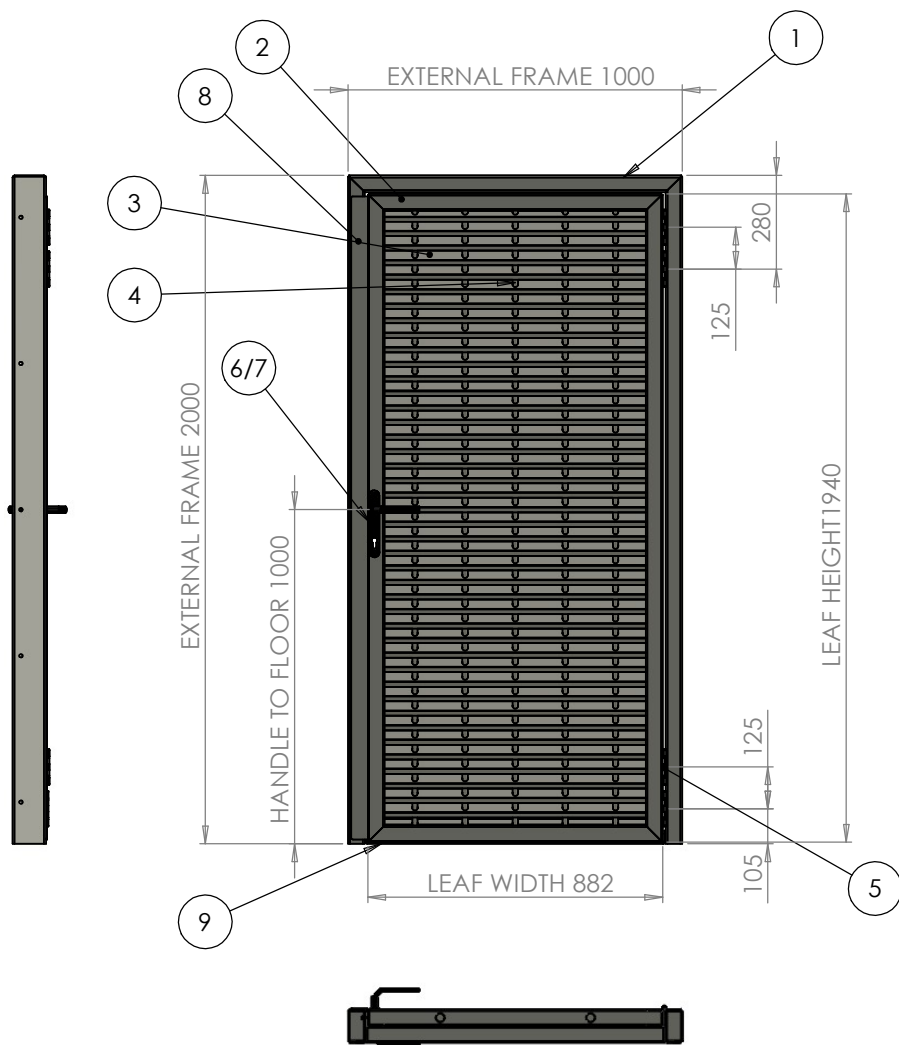

Fully Louvred Door

Available Sizes

Structural Opening (mm)
Width from 600 to 1460
Height from 1000 to 2900


Opening
(From Viewed Outside)
RH-OUT
LH-OUT
RH-IN
LH-IN

1. 100x50mm steel box section frame
2. 50x50mm steel box section, fully louvred door leaf
3. 1.5mm galvanised louvre blades
4. 16mm solid steel bars
5. Stainless steel 4x3 inch hinges
6. LOCINOX FORTY Handle
7. LOCINOX FORTY Latch
8. 50x50mm steel angle astragal
9. Removable stainless steel threshold


Door Handing
(From Viewed Outside)

RH-OUT

Threshold Type

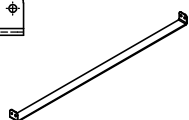

Frame Profile

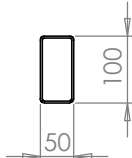

UNLESS OTHERWISE SPECIFIED:
DIMENSIONS ARE IN MILLIMETERS
SURFACE FINISH:
TOLERANCES:
LINEAR:
ANGULAR:

FINISH:

NAME	WEIGHT: 94.517 kg
DRAWN	DATE 02/06/2025

DEBURR AND
BREAK SHARP
EDGES

DO NOT SCALE DRAWING

REVISION

TITLE: 1000x2000 Fully Louvred Door

DWG NO.

FULLY LOUVRED DOOR

A3

SCALE: 1:16

SHEET 4 OF 4