


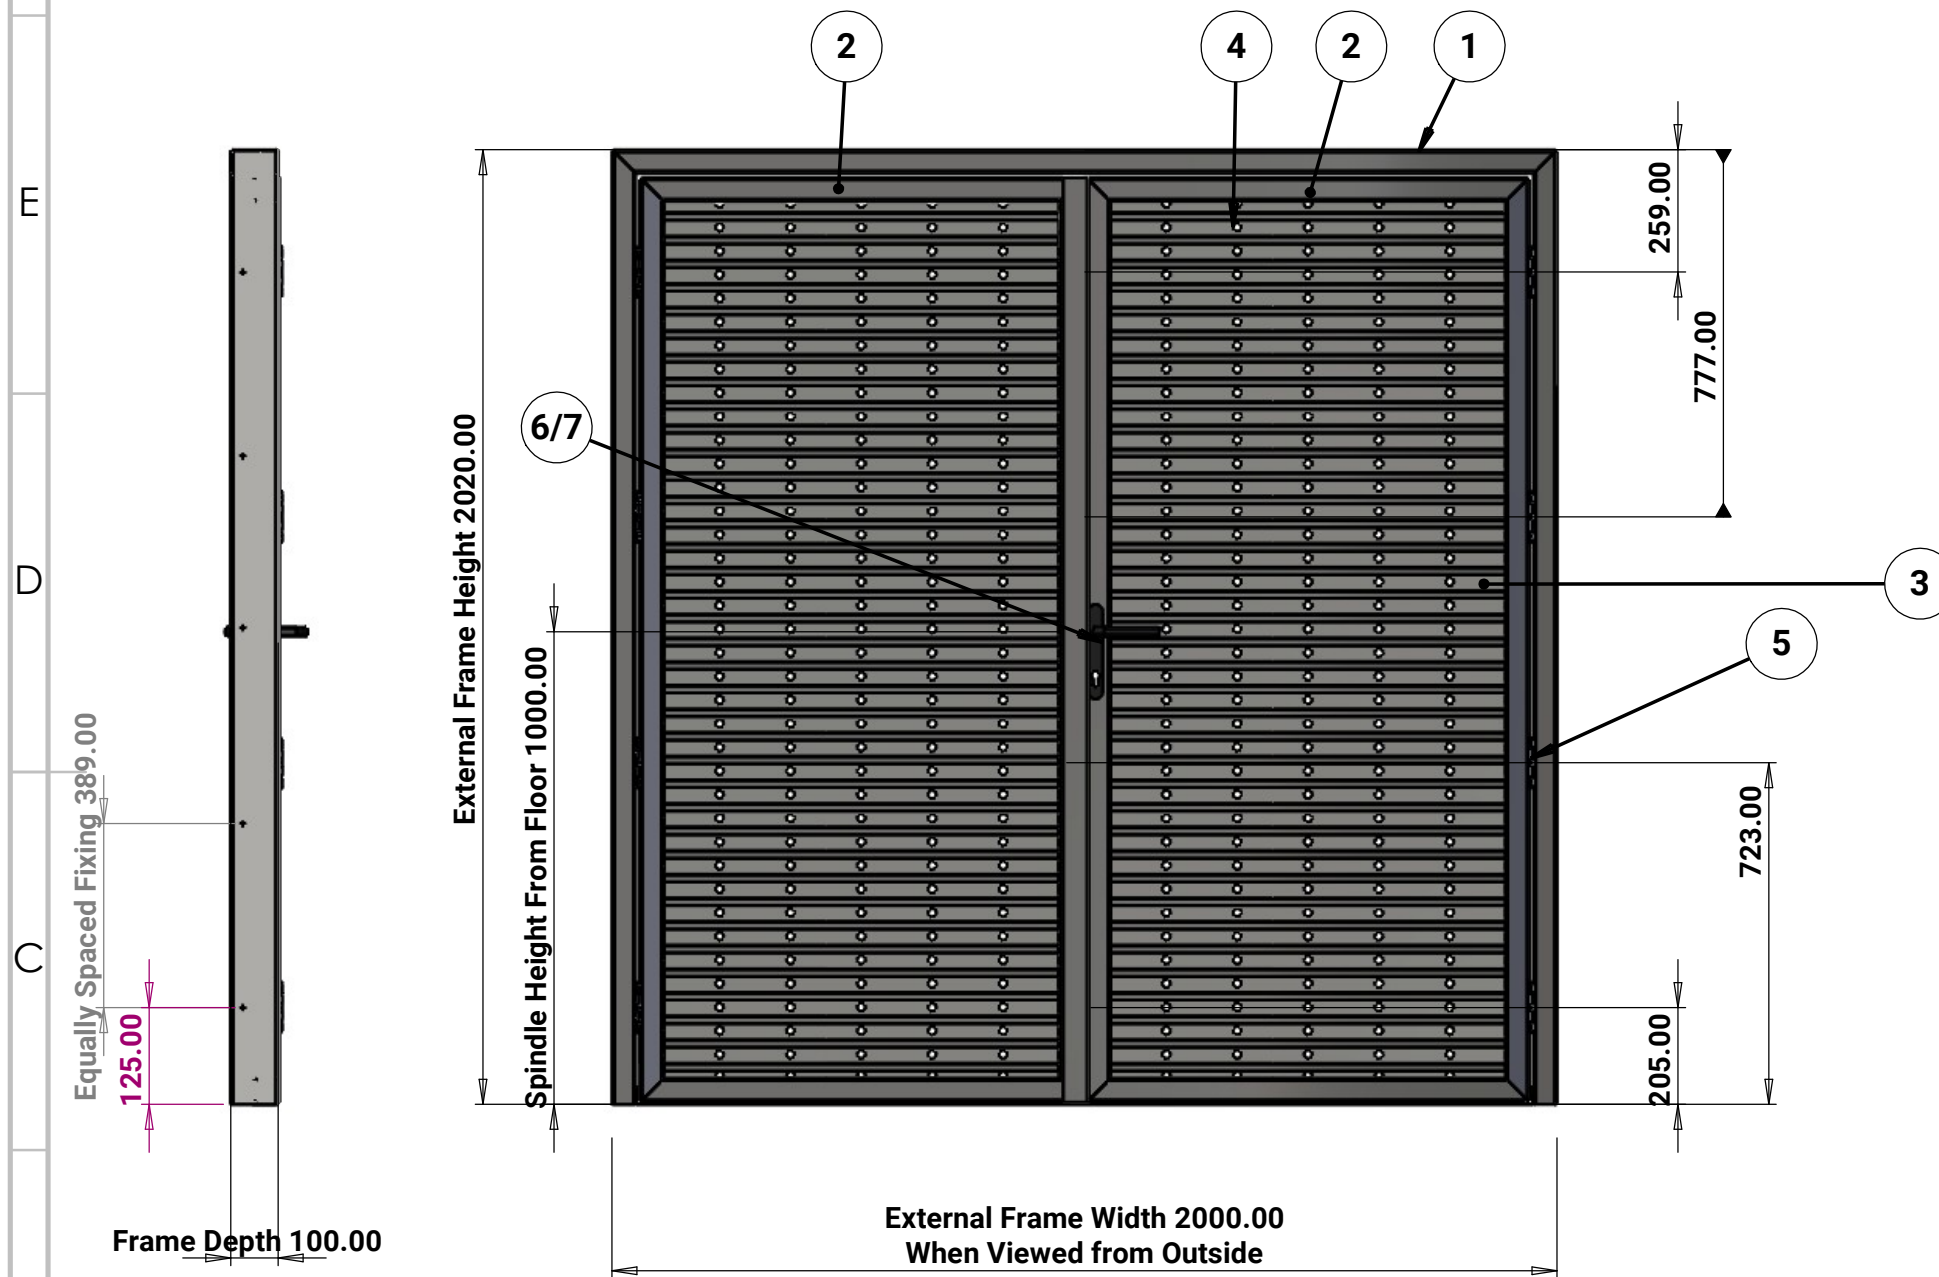

Fully Louvred Double Door

Available Sizes
Structural Opening (mm)
Width from 1300 to 2800
Height from 1000 to 2900

Opening
(When Viewed From Outside)
RH-OUT (Displayed)
LH-OUT
RH-IN
LH-IN

1. 100X50MM steel box section frame
2. Steel box section, fully louvred door leaf
3. 1.5mm galvanised louvre blades
4. 16mm solid steel bars
5. Stainless steel 4x3 inch hinges
6. LOCINOX Handle
7. LOCINOX Latch
8. 50x50mm steel angle astragal
9. Removeable steel threshold

UNLESS OTHERWISE SPECIFIED: DIMENSIONS ARE IN MILLIMETERS SURFACE FINISH: TOLERANCES: LINEAR: ANGULAR:	FINISH:			DEBURR AND BREAK SHARP EDGES	DO NOT SCALE DRAWING		REVISION		
			NAME	WEIGHT: 129.80					
	DRAWN			DATE	18/07/2025				
						DWG NO.			
						FULLY LOUVRED DOUBLE DOOR			
MATERIAL					SCALE:1:16		SHEET 2 OF 2		A3