


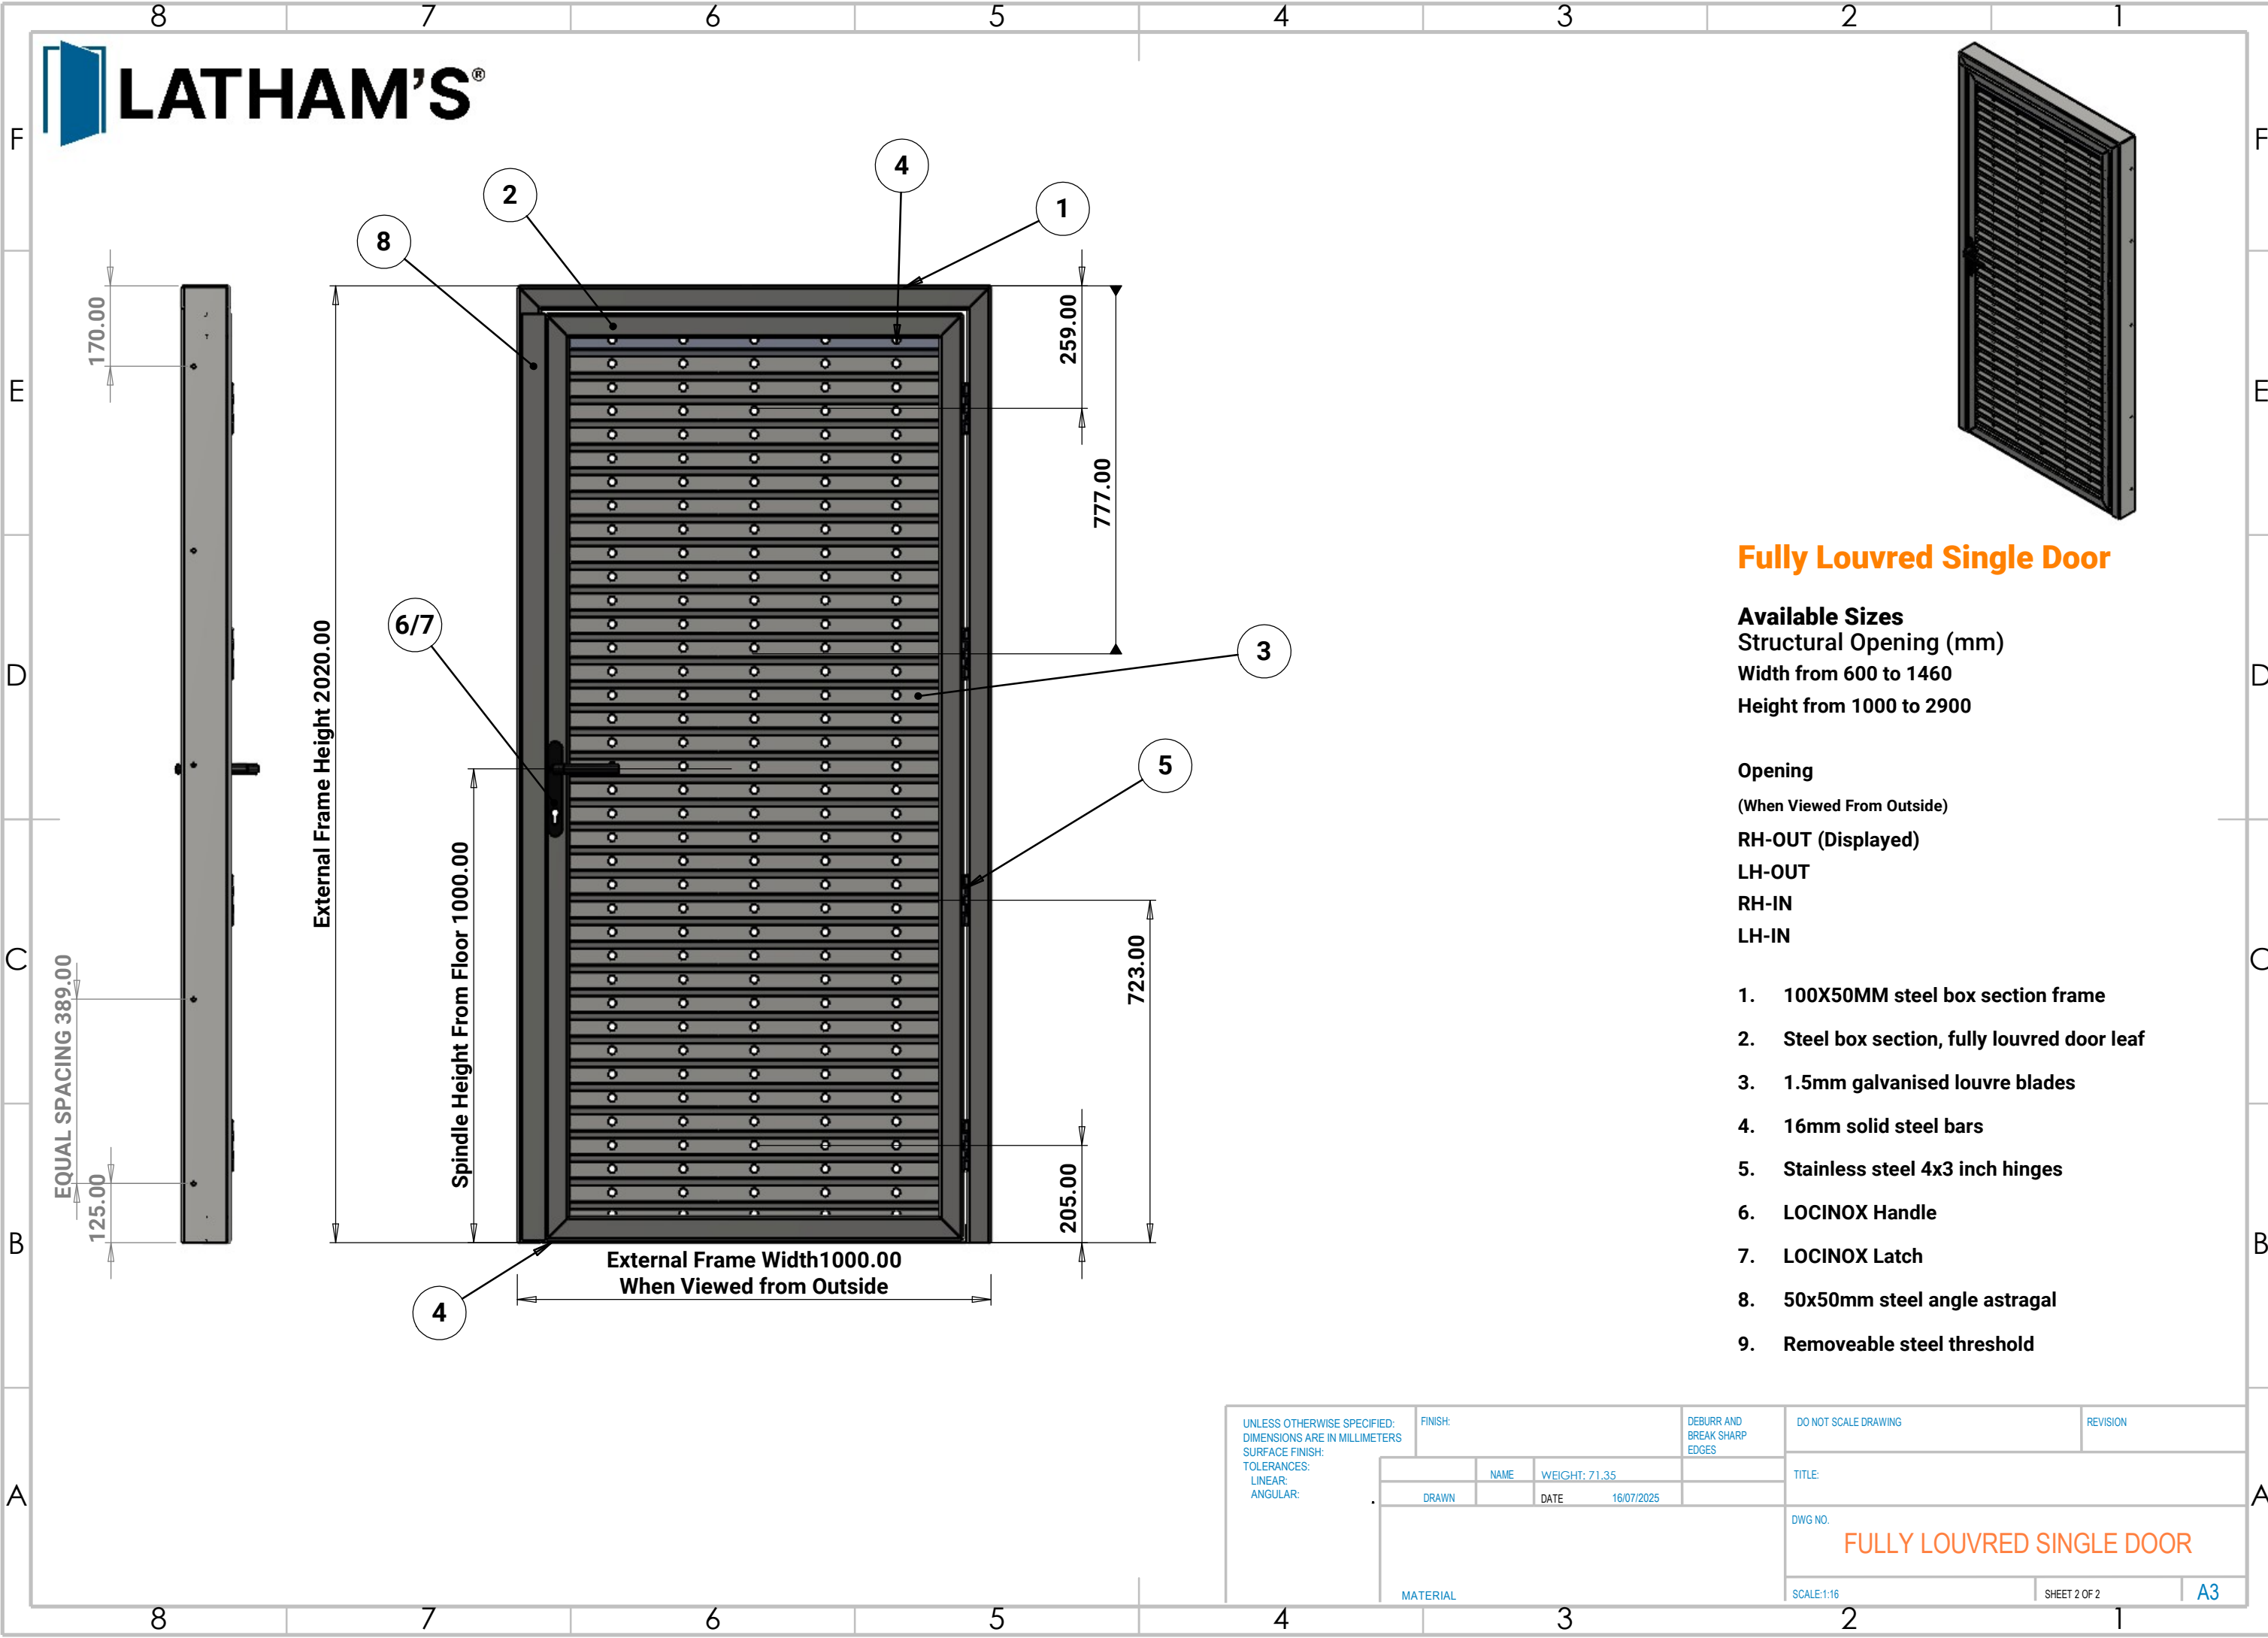

Fully Louvred Single Door

Available Sizes
Structural Opening (mm)
Width from 600 to 1460
Height from 1000 to 2900

Opening
(When Viewed From Outside)
RH-OUT (Displayed)
LH-OUT
RH-IN
LH-IN

- 1. 100X50MM steel box section frame
- 2. Steel box section, fully louvred door leaf
- 3. 1.5mm galvanised louvre blades
- 4. 16mm solid steel bars
- 5. Stainless steel 4x3 inch hinges
- 6. LOCINOX Handle
- 7. LOCINOX Latch
- 8. 50x50mm steel angle astragal
- 9. Removeable steel threshold

UNLESS OTHERWISE SPECIFIED: DIMENSIONS ARE IN MILLIMETERS SURFACE FINISH: TOLERANCES: LINEAR: ANGULAR:	FINISH:			DEBURR AND BREAK SHARP EDGES	DO NOT SCALE DRAWING		REVISION		
		NAME	WEIGHT: 71.35			TITLE:			
	DRAWN		DATE	16/07/2025					
	MATERIAL					DWG NO.			
						FULLY LOUVRED SINGLE DOOR			
SCALE:1:16						SHEET 2 OF 2		A3	