


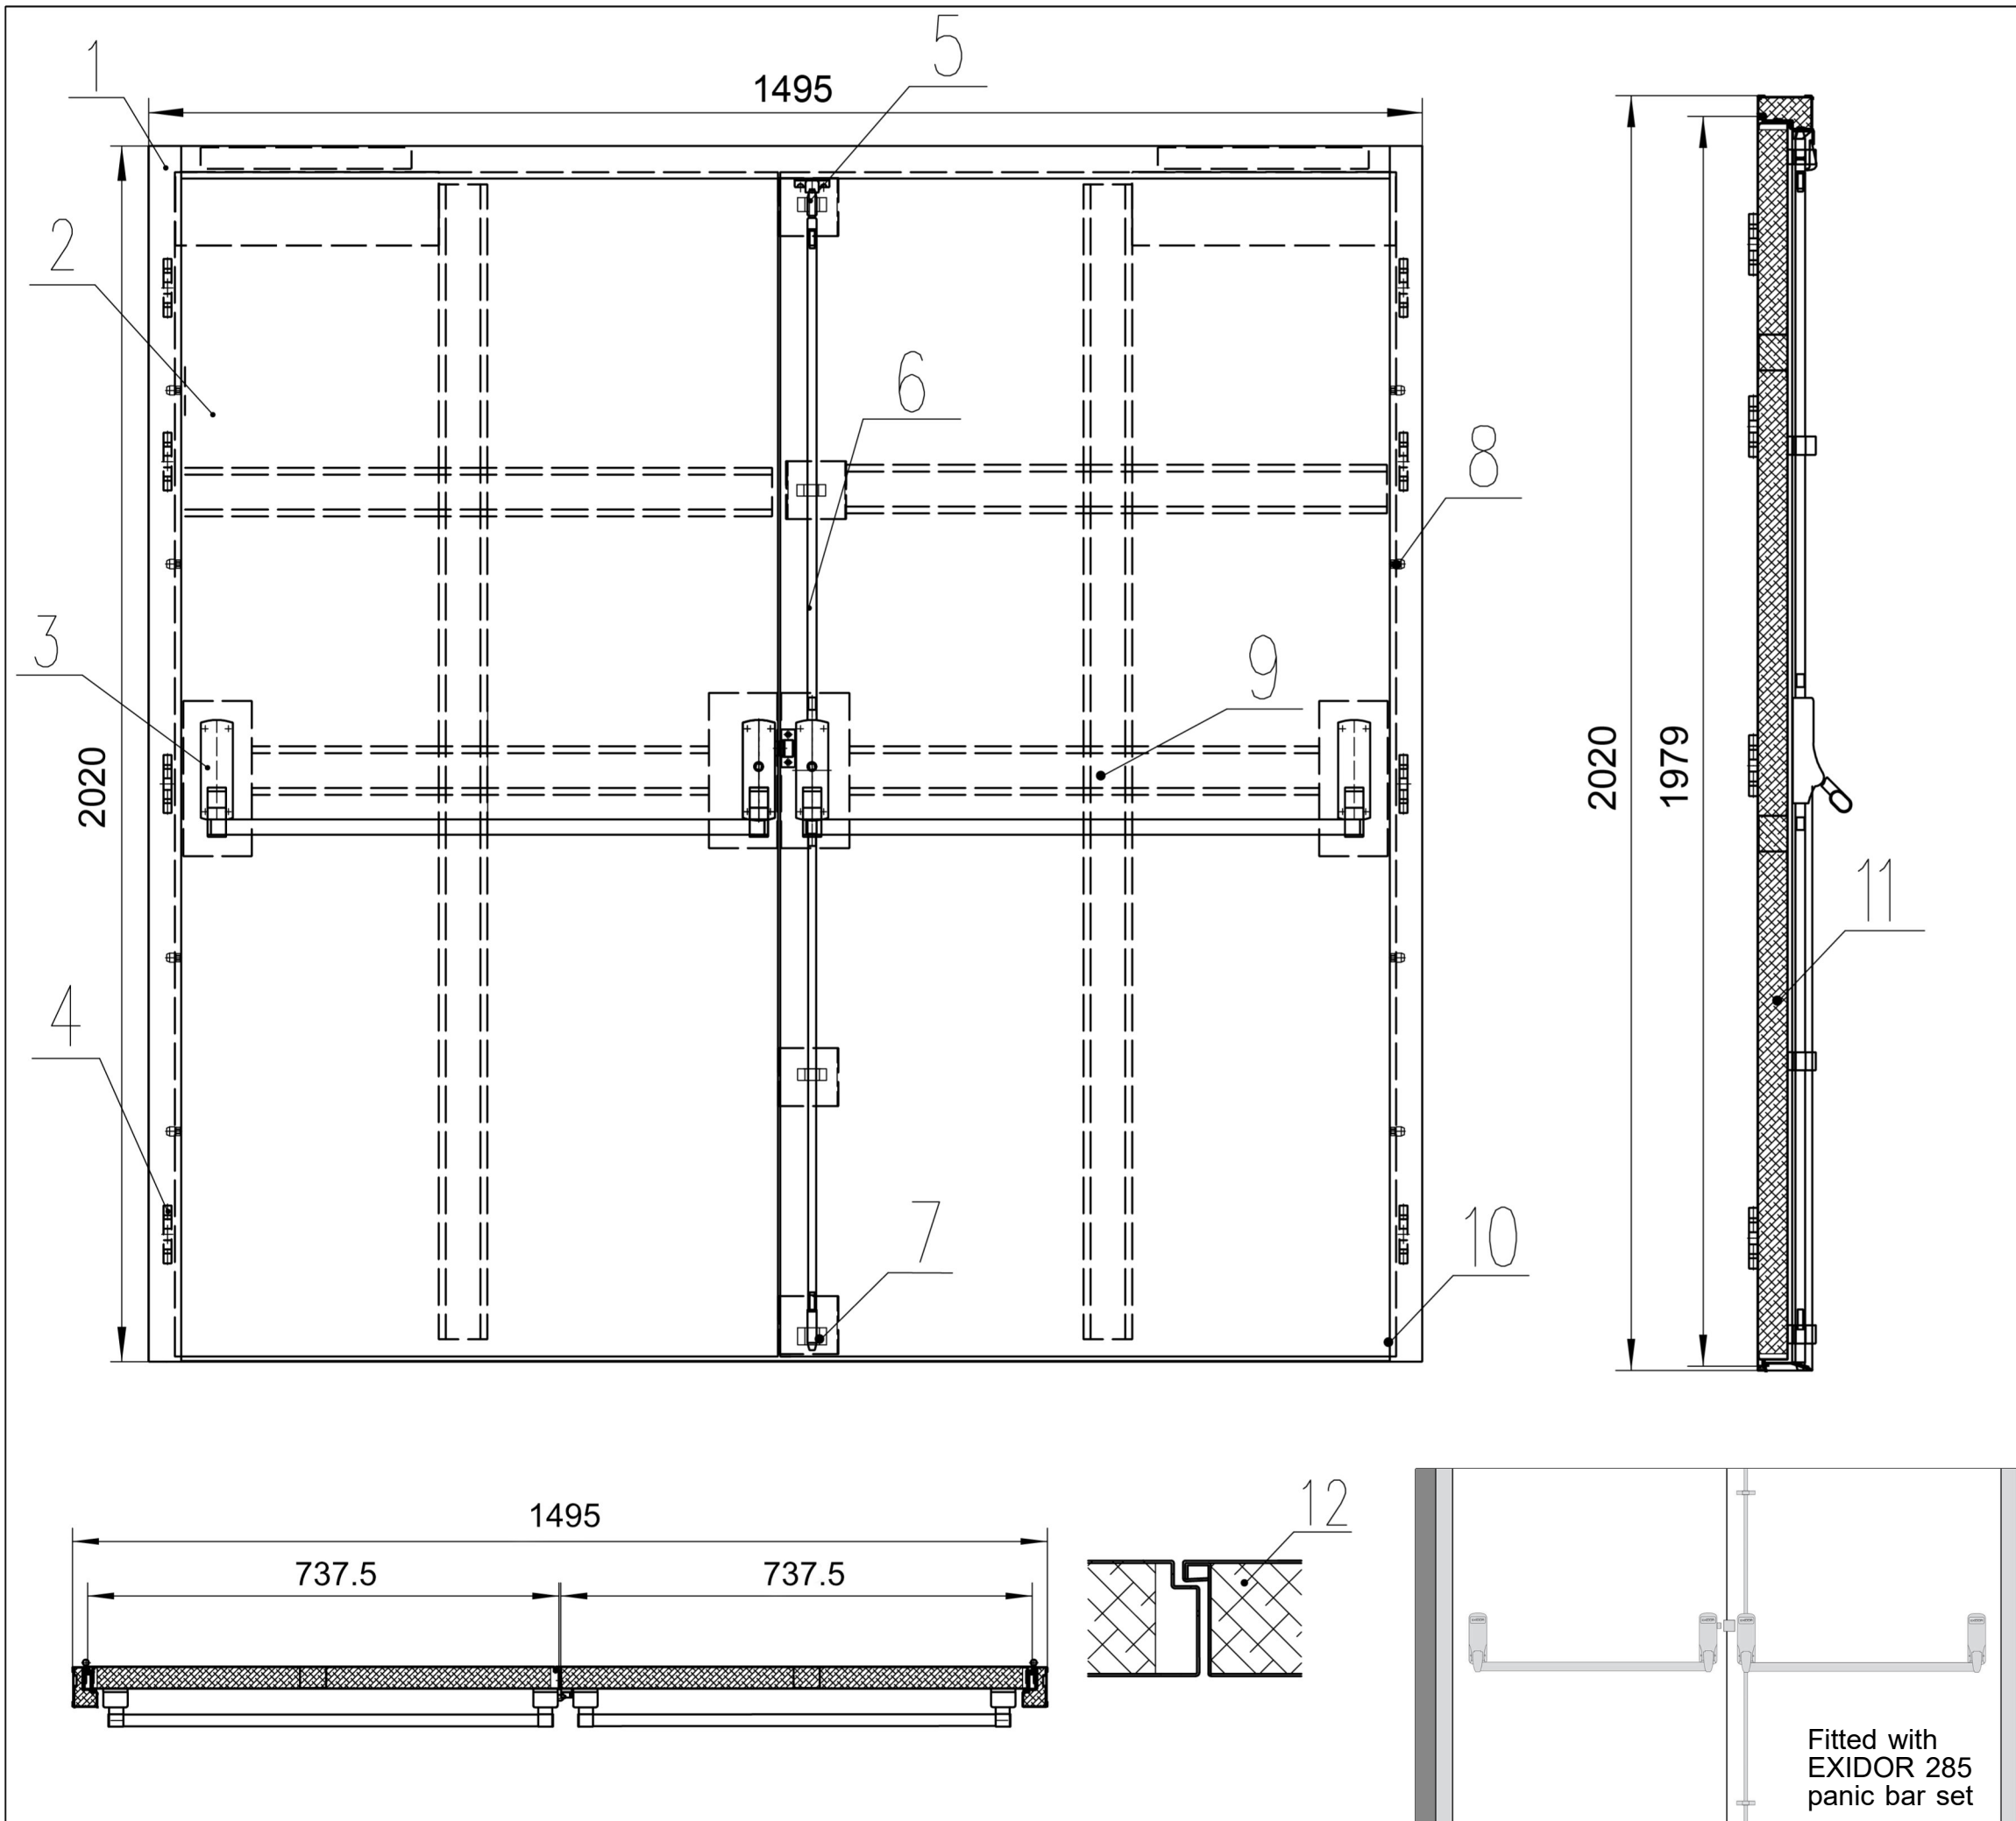

Double Fire Exit Door

Available Sizes

1595x2020mm

1695x2020mm

1795x2020mm

1895x2020mm

1995x2020mm

Frame extensions also available

1. Galvanised 90mm enclosed frame
2. 50mm, 1.0mm double skinned galvanised door leaf
3. EXIDOR 285 adjustable panic bar
4. 8 stainless steel ball bearing hinges
5. Trip catch
6. Shootbolt rod
7. Shootbolt into threshold
8. 8 x dog bolts
9. 2 x vertical and 4 x horizontal reinforcement bars
10. Self-adhesive 'V' seal
11. Rockwool insulatio
12. Jemmy Bar Lip

U-Value: 2.20 Acoustic Rating: 35dB

LATHAM'S
STEEL SECURITY DOORSETS

Fitted with
EXIDOR 285
panic bar set